




Section AA 1:100

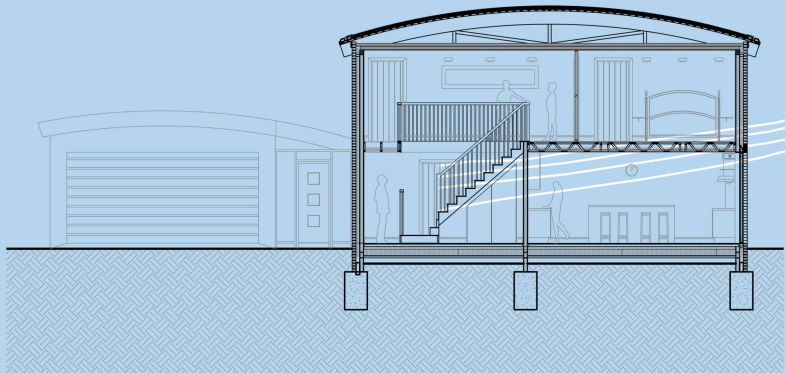

Ground Floor Plan 1:100

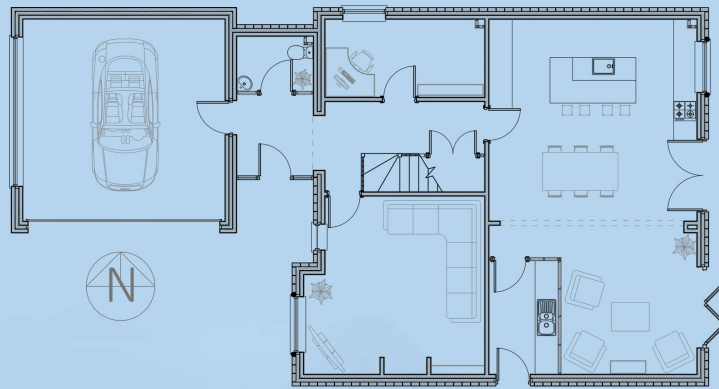

Garage door + Garage Wall 1:20

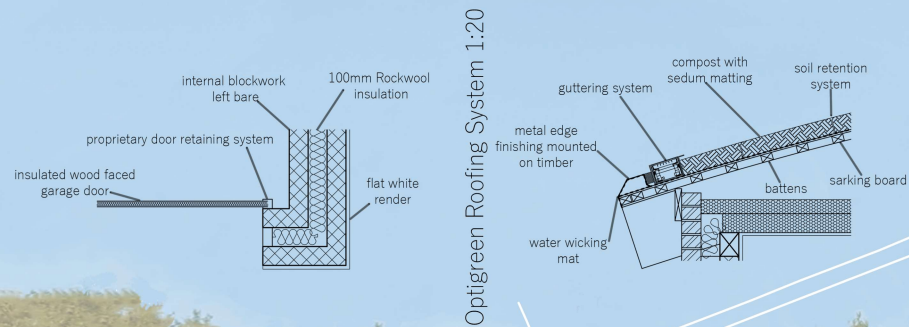


Optigreen Roofing System 1:20

Interior View Bathroom



Interior View Kitchen

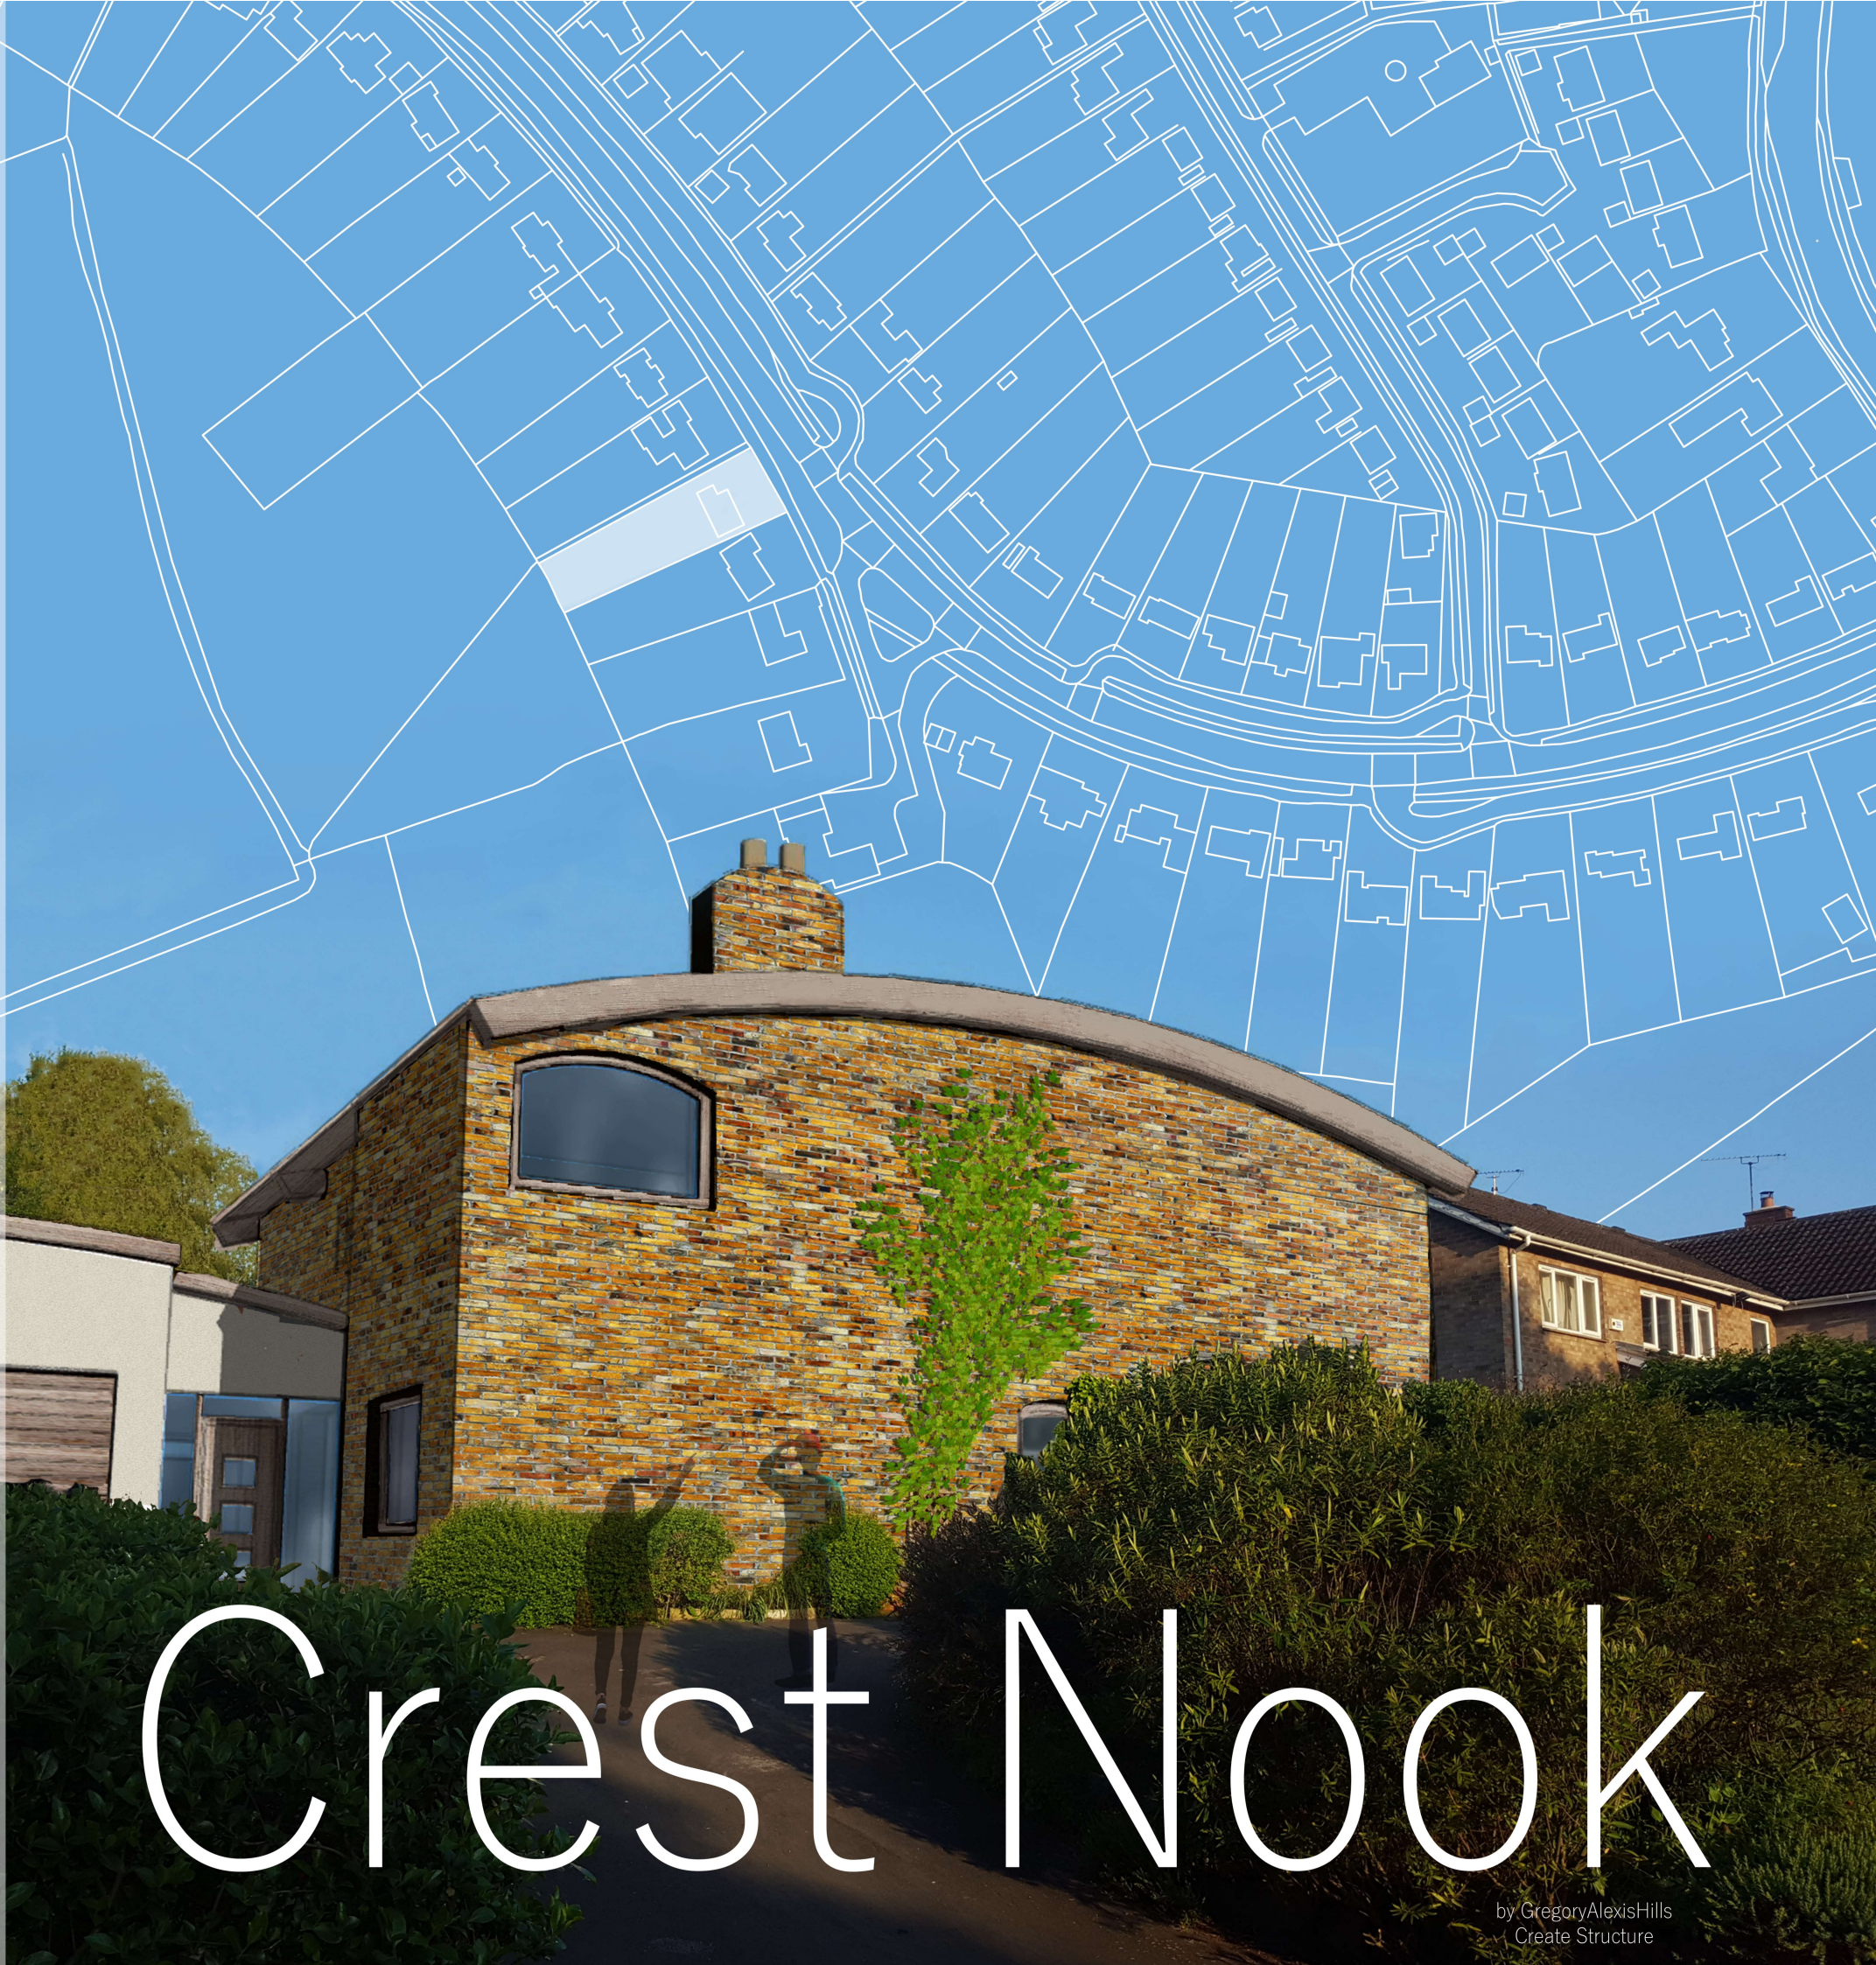

Crest Nook